


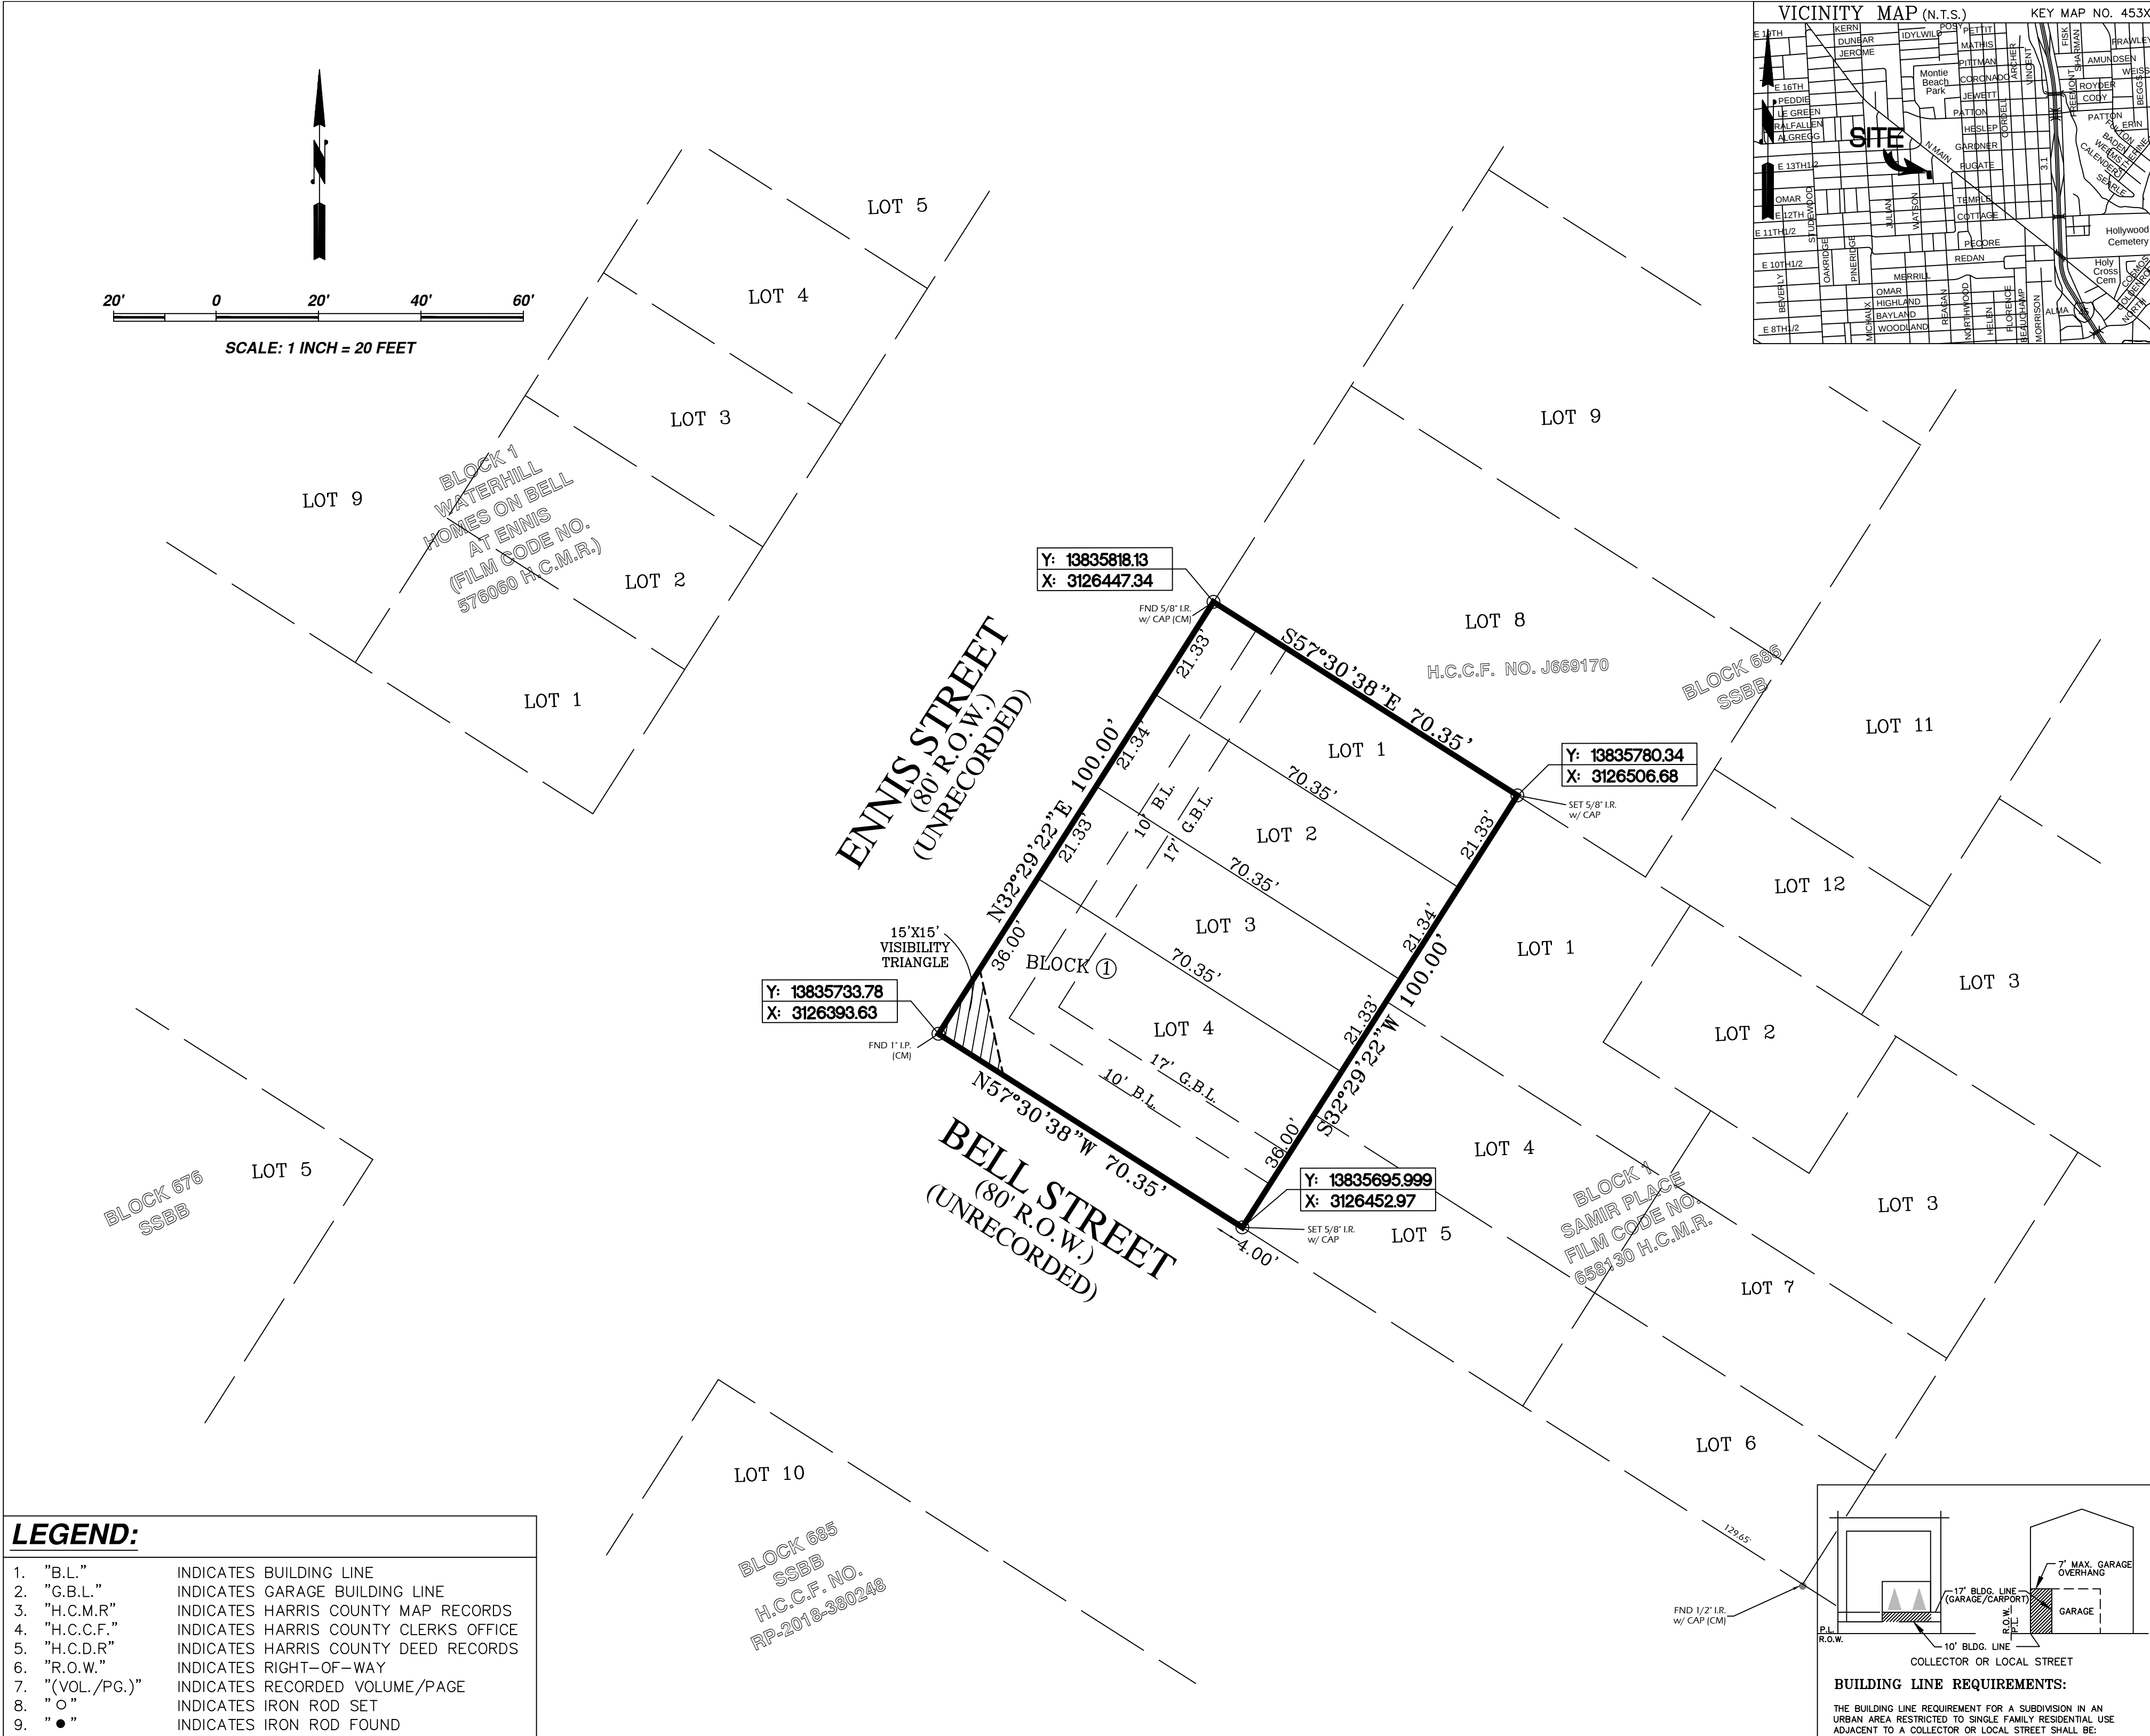


BELL OAKS

SUBDIVISION OF A 0.1615 ACRE TRACT OF LAND BEING ALL OF LOTS 6 AND 7, BLOCK 686, OF SOUTH SIDE OF BUFFALO BAYOU, AN UNRECORDED SUBDIVISION OF HARRIS COUNTY, TEXAS.

BLOCK: 1 LOTS: 4

REASON FOR REPLAT: TO CREATE FOUR (4) LOTS

DECEMBER, 2021

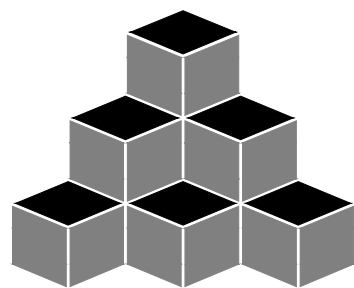

The
INTERFIELD GROUP
engineering | architecture
401 STUDEWOOD, SUITE 300 TEL: (713) 780-0909
HOUSTON, TEXAS 77007 TX. REG. NO. F-5611
WWW.INTERFIELD.NET

(INTERFIELD PROJ. #: 21145.00)

OWNER:
LOFT ON 19TH
10112 WICHMAN STREET
HOUSTON, TEXAS 77007

SURVEYOR:
GREENLEAF LAND SURVEYS, LLC
10900 NORTHWEST FWY, SUITE #129
HOUSTON, TX 77092
FAX: 832-553-7210
TEL. 832-668-5003
FIRM# 10193977